


**Existing Width of San Elijo Lagoon Bridge**

Looking West

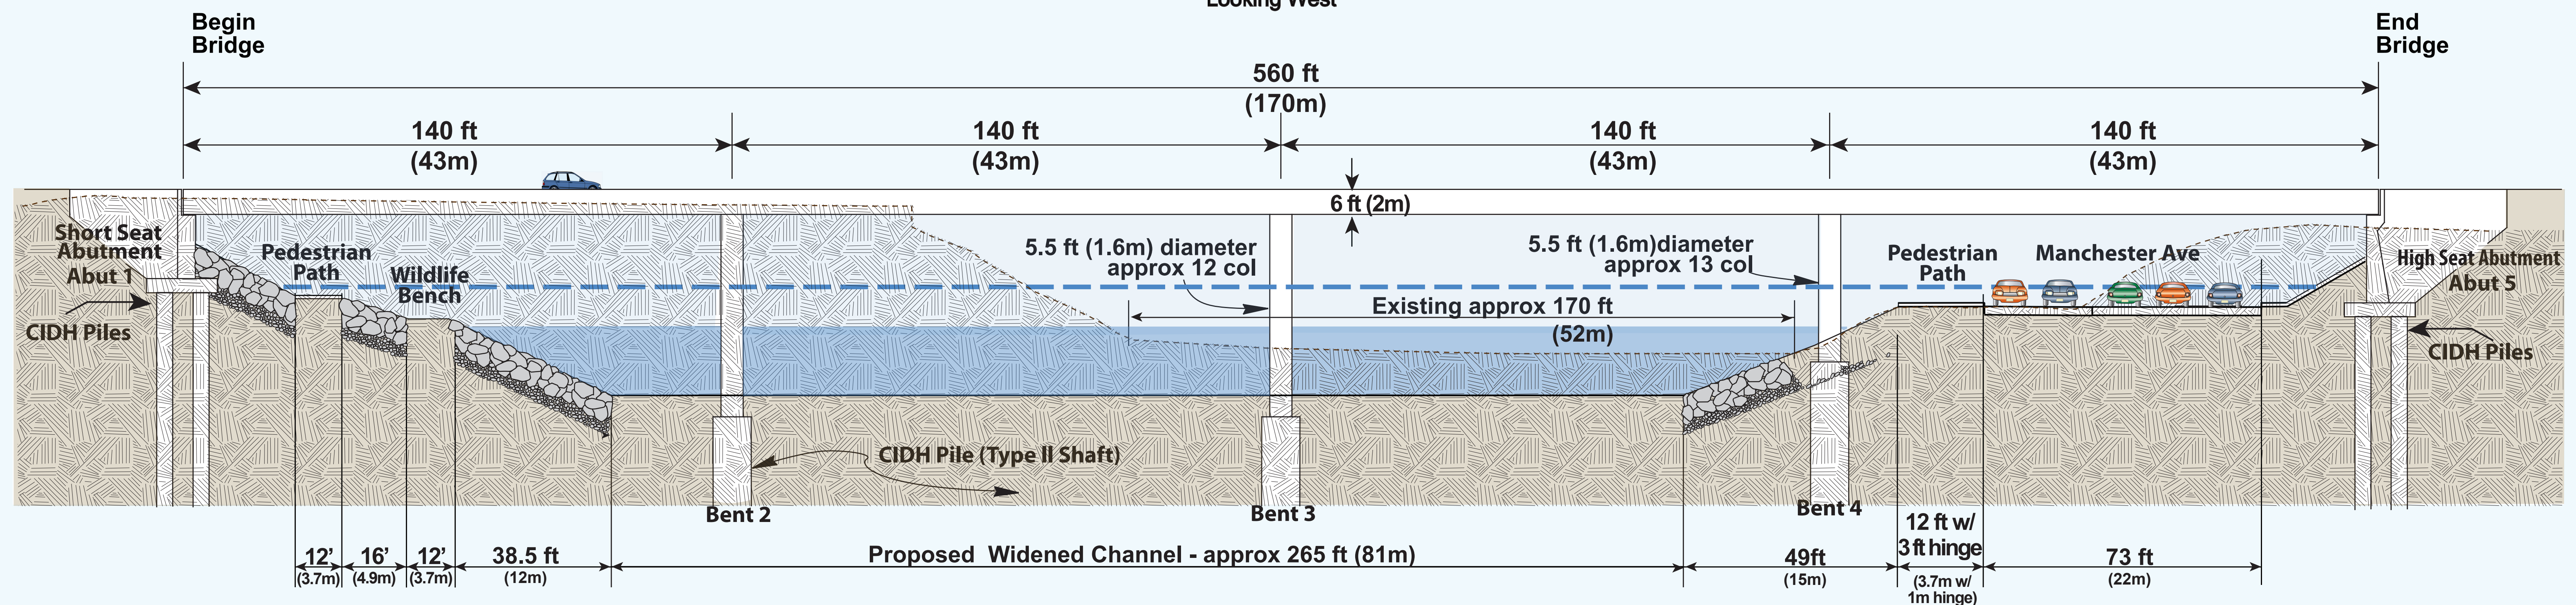

**Proposed Widening of San Elijo Lagoon Bridge**

Looking West

BRIDGE # 57-0458

